


**A FURNITURE & ELECTRICAL PLAN**  
SCALE: 1:50

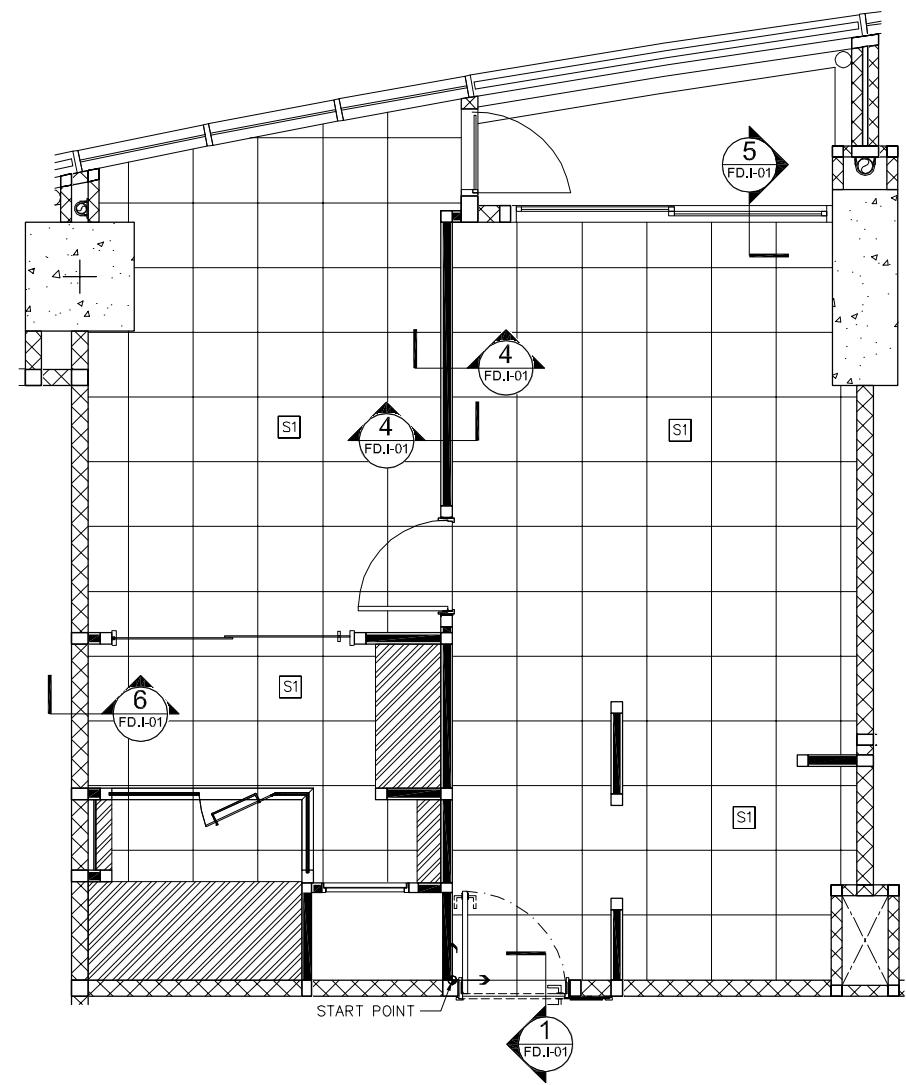


**B FLOOR FINISHES PLAN**  
SCALE: 1:50

SEE KITCHEN  
DRAWING SET 1-A3.K-01

ELECTRICAL LEGEND	
▲ TEL.	TELEPHONE OUTLET TO BE MOUNTED IN WALL 300 mm. ABOVE FINISHED FLOOR LEVEL UNLESS OTHERWISE NOTED. ปลั๊กโทรศัพท์ผนังในผนังสูงจากพื้น 300 มม. นอกจากบางส่วนที่มีหมายเหตุ
⊕	DOUBLE POWER OUTLET RECTANGULAR PLATE TO BE MOUNTED IN WALL 300 mm. ABOVE FINISHED FLOOR LEVEL UNLESS OTHERWISE NOTED. ปลั๊กไฟสองเต้าผนังในผนังสูงจากพื้น 300 มม. นอกจากบางส่วนที่มีหมายเหตุ
●	SINGLE POWER OUTLET TO BE MOUNTED IN WALL 300 mm. ABOVE FINISHED FLOOR LEVEL UNLESS OTHERWISE NOTED. ปลั๊กไฟสองเต้าผนังในผนังสูงจากพื้น 300 มม. นอกจากบางส่วนที่มีหมายเหตุ
● WR	SINGLE POWER OUTLET WATER RESISTANT TO BE MOUNTED IN WALL 300 mm. ABOVE FINISHED FLOOR LEVEL UNLESS OTHERWISE NOTED. ปลั๊กไฟสองเต้ากันน้ำผนังในผนังสูงจากพื้น 300 มม. นอกจากบางส่วนที่มีหมายเหตุ

ELECTRICAL LEGEND	
TV	T.V. OUTLET TO BE MOUNTED IN WALL 300 mm. ABOVE FINISHED FLOOR LEVEL UNLESS OTHERWISE NOTED. ปลั๊กทีวีผนังในผนังสูงจากพื้น 300 มม. นอกจากบางส่วนที่มีหมายเหตุ
L	LAN OUTLET TO BE MOUNTED IN WALL 300 mm. ABOVE FINISHED FLOOR LEVEL UNLESS OTHERWISE NOTED. ปลั๊กแลนอินเตอร์เน็ตผนังในผนังสูงจากพื้น 300 มม. นอกจากบางส่วนที่มีหมายเหตุ
J	OUTLET TO BE MOUNTED IN JOINERY ปลั๊กผนังเฟอร์นิเจอร์
FL.	OUTLET TO BE MOUNTED IN FLOOR ปลั๊กผนังในพื้น
T	THERMOSTAT
MCB	MAIN CONTROL BOARD
Ⓟ	SWITCH BELL TO BE CONFIRM
Ⓛ	BELL BOX TO BE CONFIRM

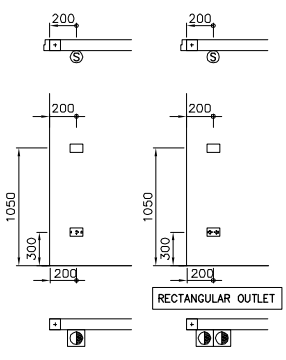

FLOOR FINISH LEGEND	
SYMBOL	DESCRIPTION
S1	STONE TILE 594 X 594 MM.
S2	CERAMIC TILE 300 X 300 MM.
T1	100 MM. WIDE TIMBER SOLID OAK
■	CEMENT RENDER FINISH (TO BE SAME LEVEL AS FLOOR TILE)

**Steven J. Leach Jr. + Associates**  
A Member of the Steven Leach Group

62 The Millennia Building, 10th Floor.  
Soi Langsuan, Ploenchit Road.  
Kwaeng Lumpini, Khet Pathumwan,  
Bangkok 10330, Thailand  
Tel. (662) 650-5585  
Fax (662) 650-5587  
Bkk.Gen@sla-group.com

Partners in Creative Solutions

Interior:

**General Notes:**  
All designs are the sole property of Steven J. Leach, Jr. + Associates and may not be used without their written permission.  
All plans, specifications and their copyright are the property of Steven J. Leach, Jr. + Associates and shall be returned at the completion of the work.  
Contractor to verify all site dimensions.  
Do not scale drawings.  
Figured dimensions shall be taken in preference to scaled dimensions.  
All dimensions shall be checked on site before commencing any work or shop drawings. Any discrepancies occurring in these drawings shall be referred to S.J.L. before the commencement of any work, or the contractor shall bear the full responsibility of the same.  
Contractor is responsible for notifying S.J.L. if any condition arises on site or if dimensions and/or details are missing from drawing set before proceeding at site. All wood grain on movable furniture and built-in joinery is to run in the direction as indicated by arrows on drawings.

Drawing not to be used for construction.  
Do not scale drawing.  
Use figured dimension only.

DATE	DESCRIPTION
2008 / 07 / 28	REVISION B
2008 / 12 / 26	FOR CONSTRUCTION

REVISION

PROJECT: 2005-D-17A

**THE RIVER Tower B**  
BANGKOK

DRAWING TITLE:  
**FURNITURE ELECTRICAL PLAN & FLOOR FINISHES PLAN**

Date: 2007 / 10 / 01	Drawing Number: 1-A3.I-02
Design By: P.J.	
Drawn By: P.J.	
Check By: TU.	Scale: 1:50